


Shelter must be buried to grade line with at least 40" of soil gently sloping away from hatch.

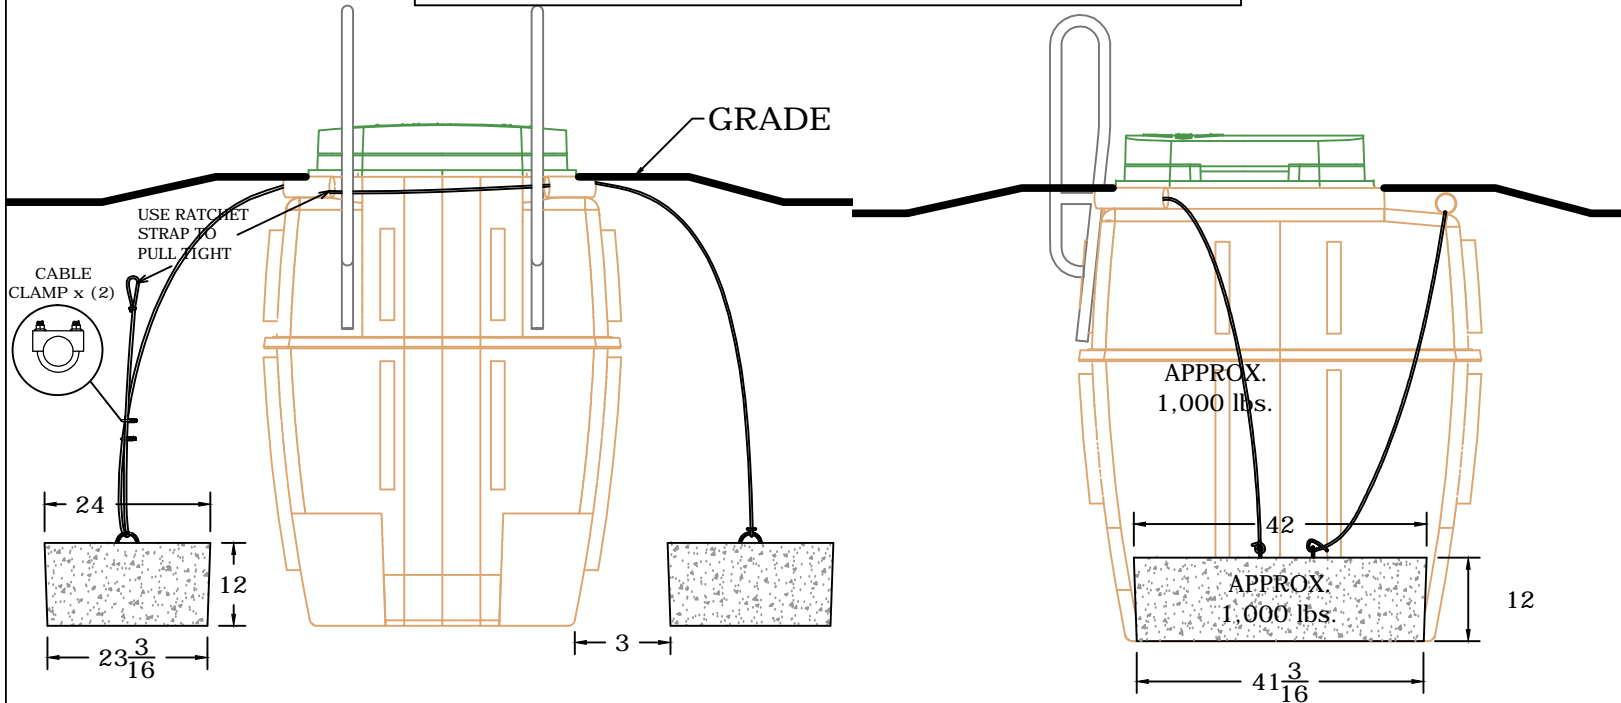

General Notes

This drawing was created by Dougherty Manufacturing. Ownership, Authorship and Copyright rights are owned by Dougherty Manufacturing. This drawing cannot be reproduced in whole or in part without the written consent of Dougherty Manufacturing.

Dougherty Manufacturing

1601 Tonia Rd.
New Smyrna Bch, FL 32168
TEL: 386.957.5464
FAX: 386.957.5465

Drawn By T.E.Z.

No.	Revision/Issue	Date

Firm Name and Address
DOUGHERTY MANUFACTURING

Project Name and Address
FP-4 ANCHORING SYSTEM

Project	Sheet
Date 7-1-14	1
Scale N.T.S.	